



GARDEN SHED

10' 7" DEEP X 11' TALL X 13' 8" WIDE

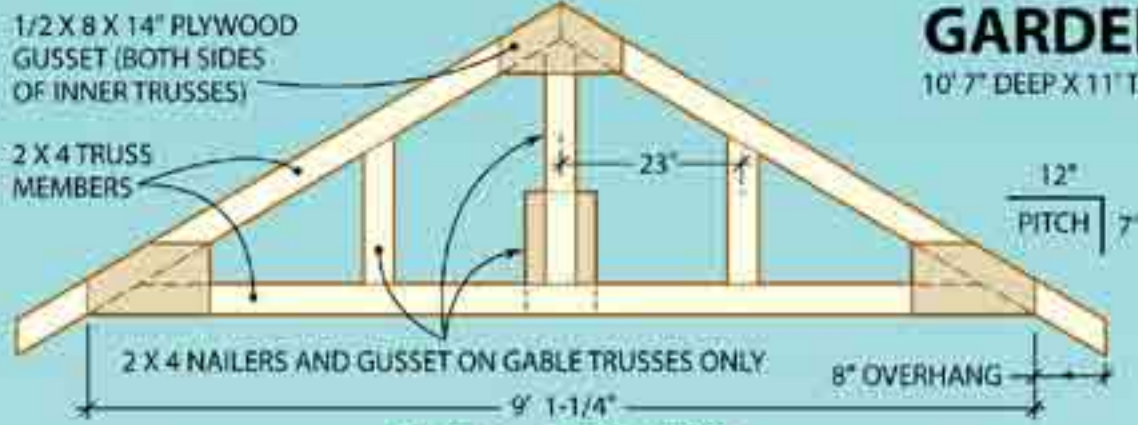




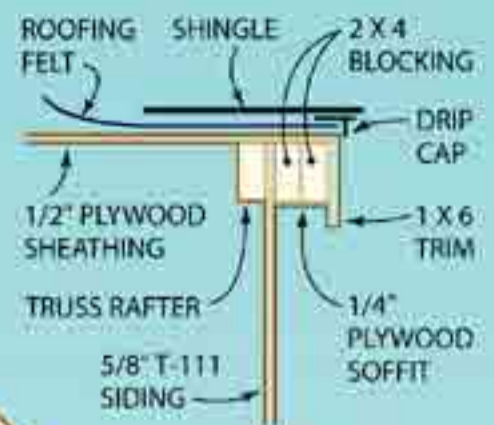







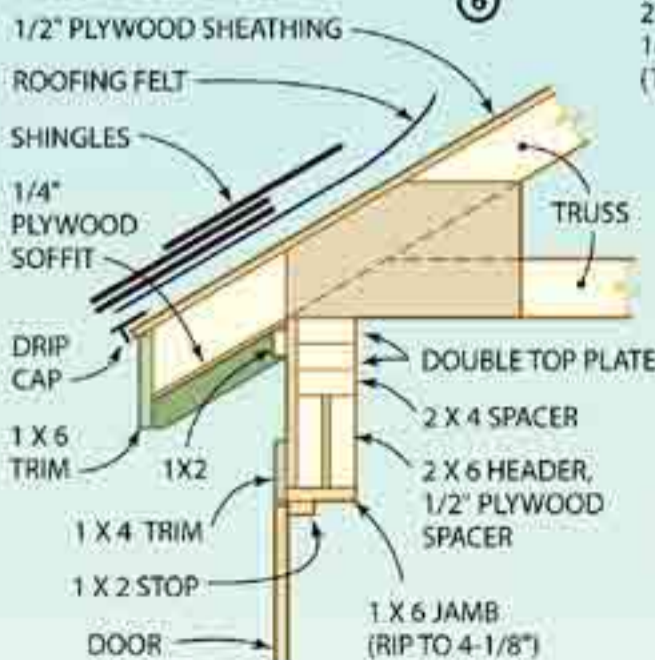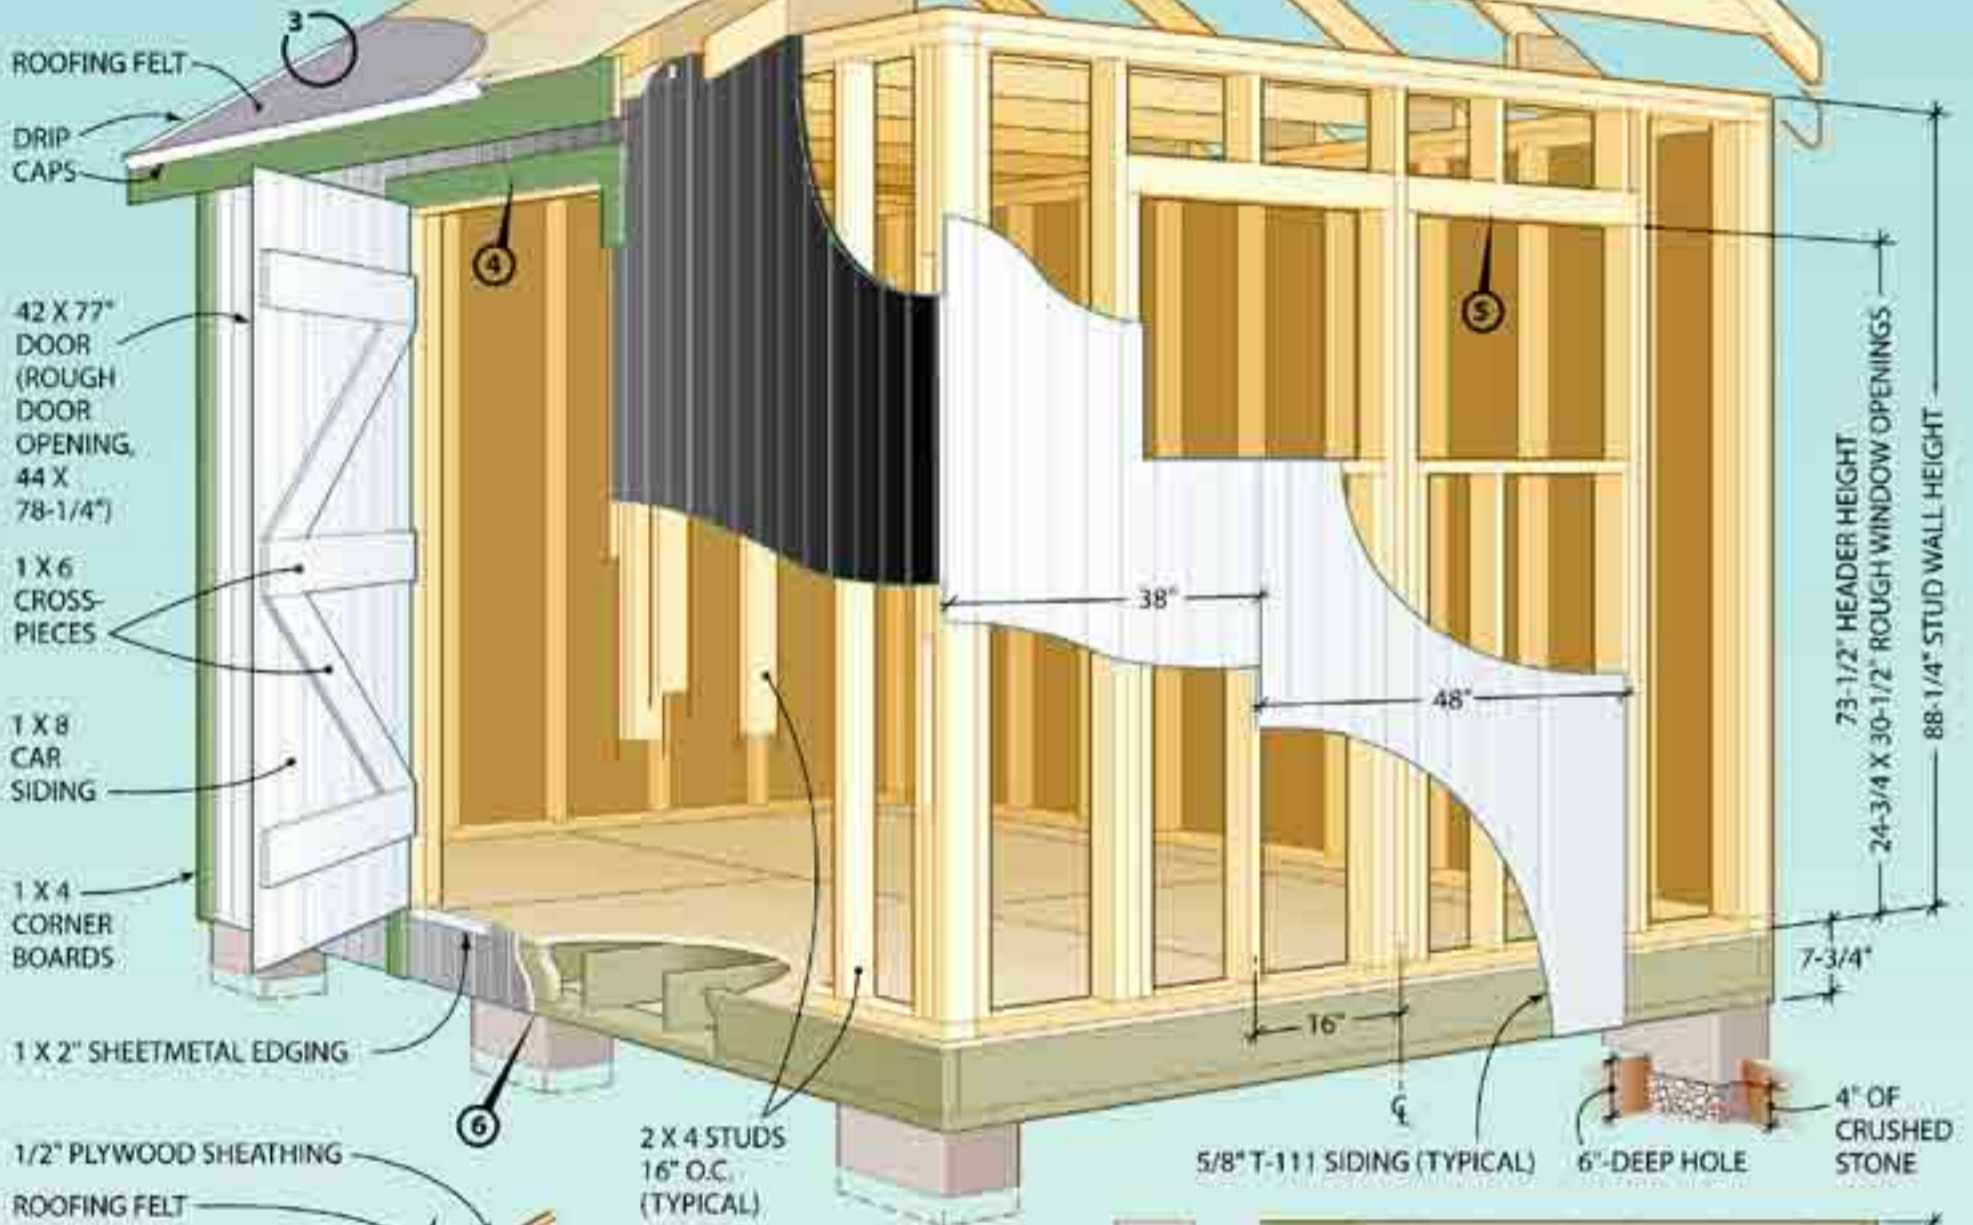


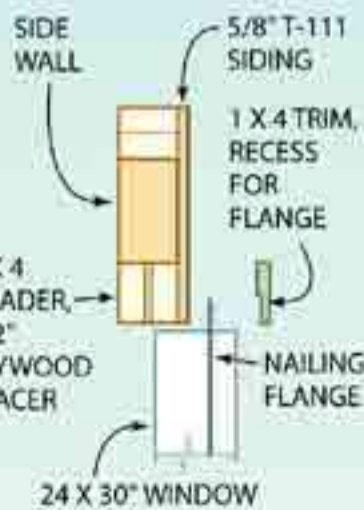


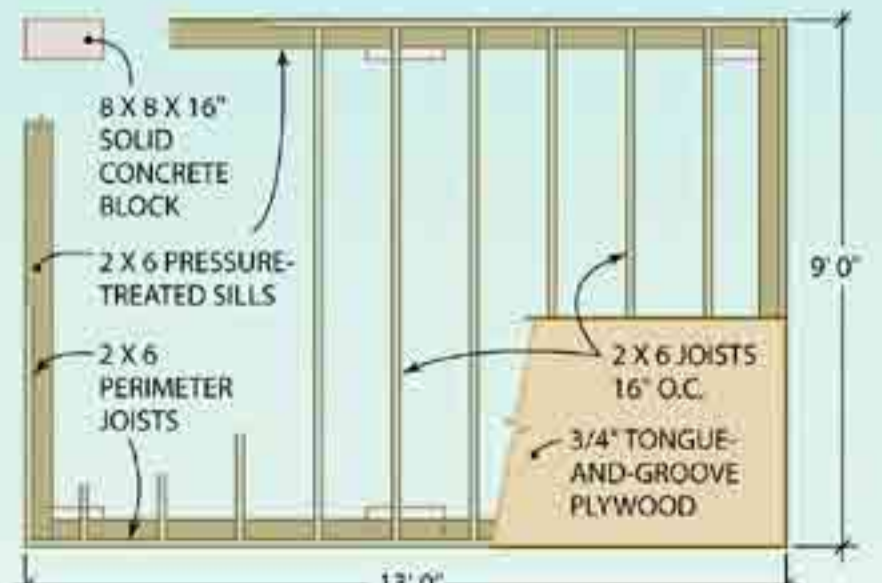

